


# DWARSPROFIEL 1


schaal 1:5.000  
 schaal 1:500

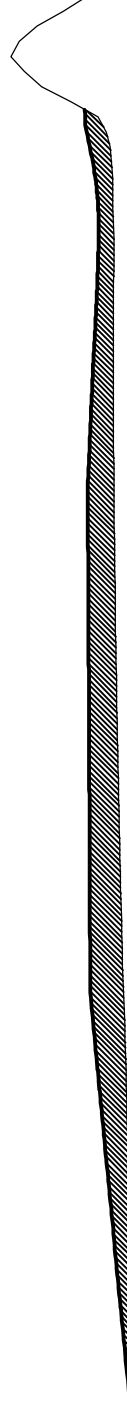



# SITUATIE

schaal 1:10.000

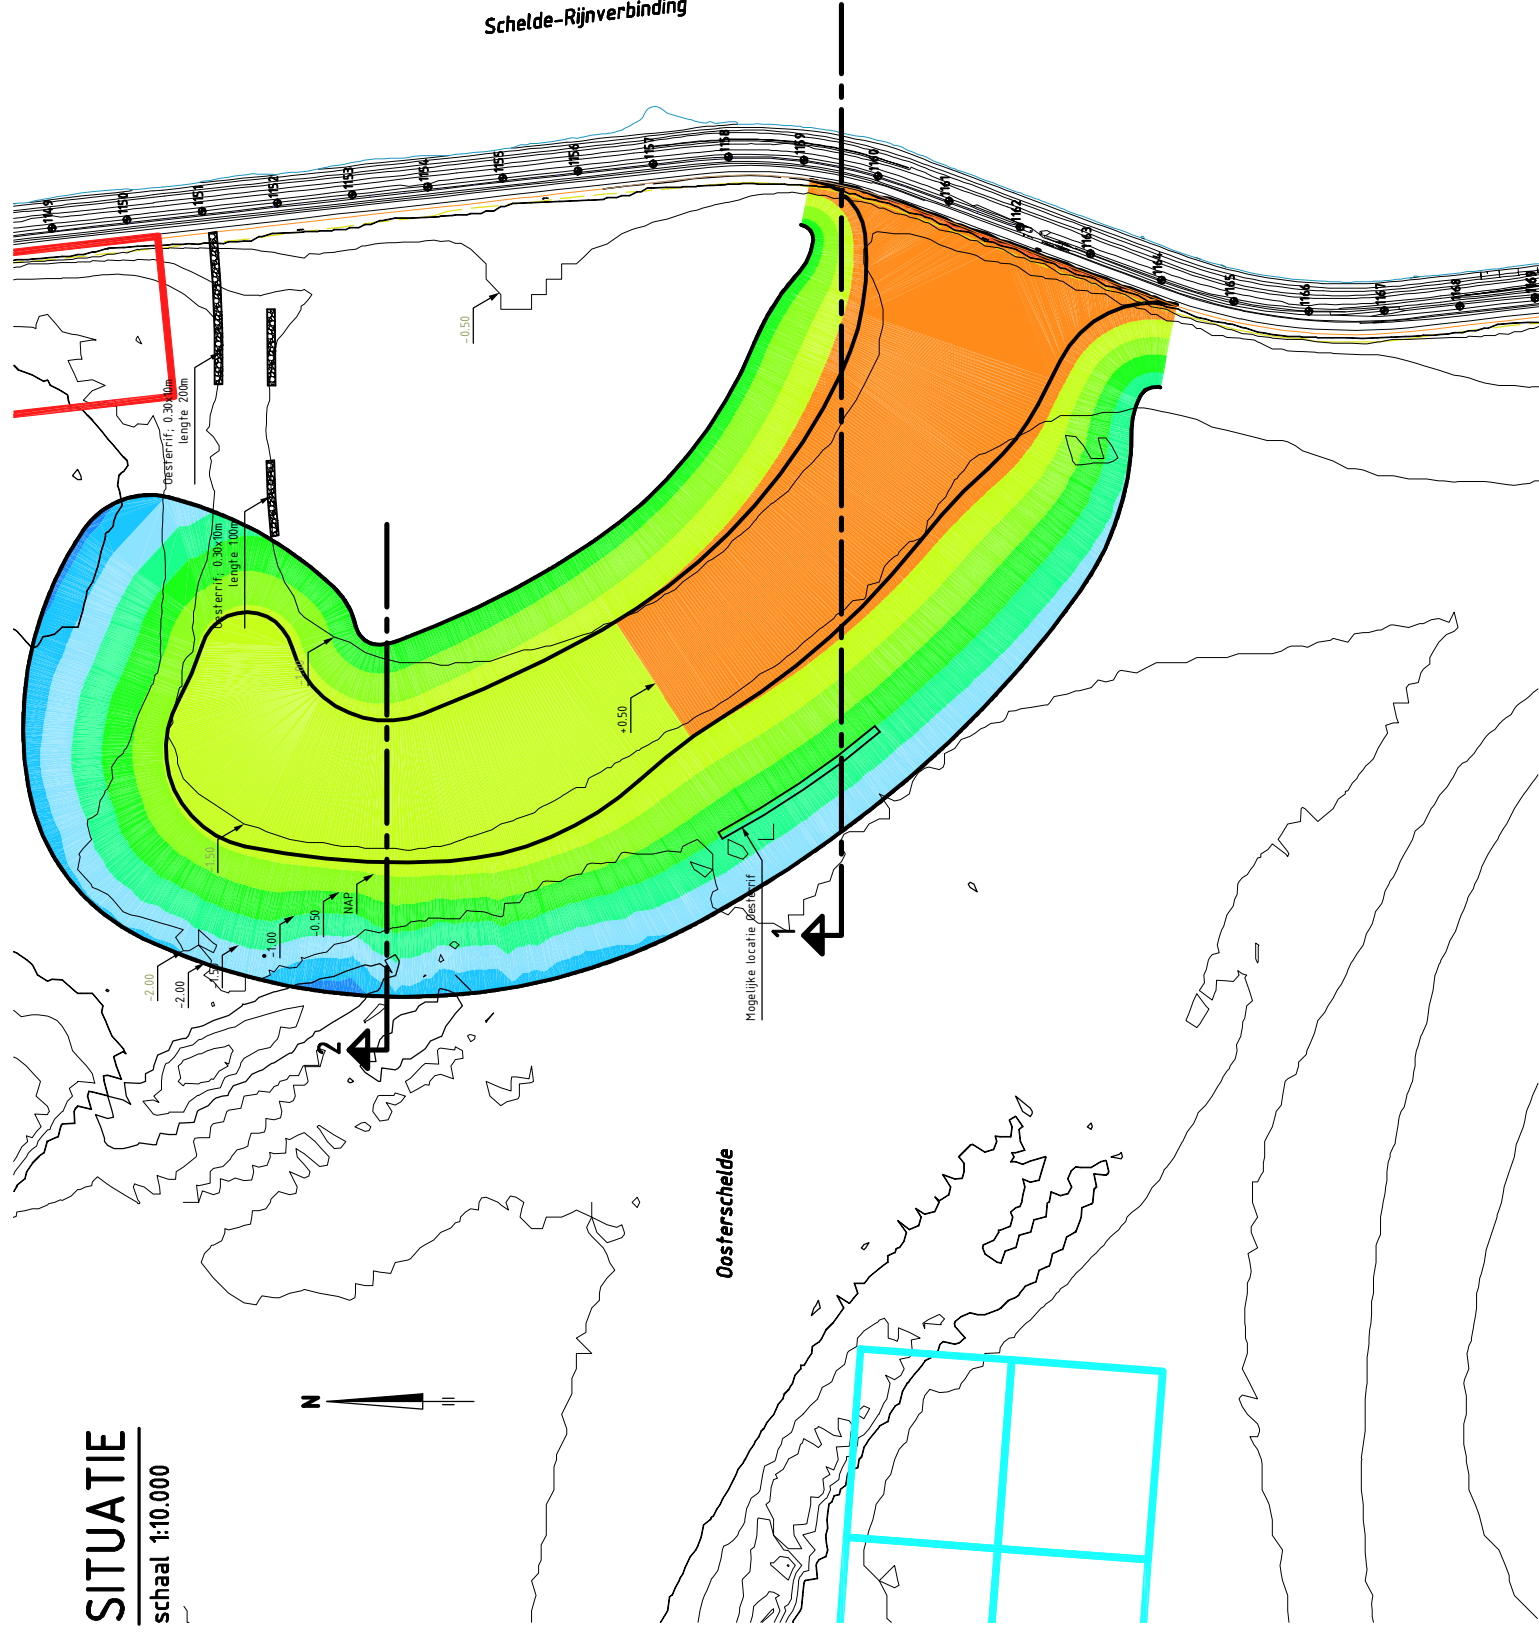

# DWARSPROFIEL 2

schaal 1:5.000  
 schaal 1:500

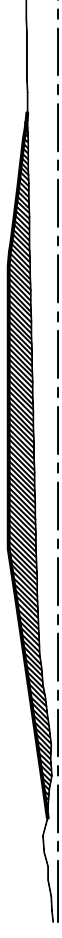


Alternatief 2  
 Zandaanvulling 1.059.700m³

REEKS	TERREINHOOGTES			
	MIN.	MAX.	KLEUR	OPP.
1	-2.90	-2.50	Blue	3083 m²
2	-2.50	-2.00	Light Blue	304.53 m²
3	-2.00	-1.50	Light Green	784.02 m²
4	-1.50	-1.00	Green	852.57 m²
5	-1.00	-0.50	Bright Green	1098.58 m²
6	-0.50	0.00	Yellow-Green	1180.49 m²
7	0.00	0.50	Yellow	2322.15 m²
8	0.50	1.00	Orange	1957.07 m²
9	1.00	1.00	Red	2085 m²

Datum: 02-04-2012

# Zandaanvulling Oosterdam